




Base Unit Component Detail

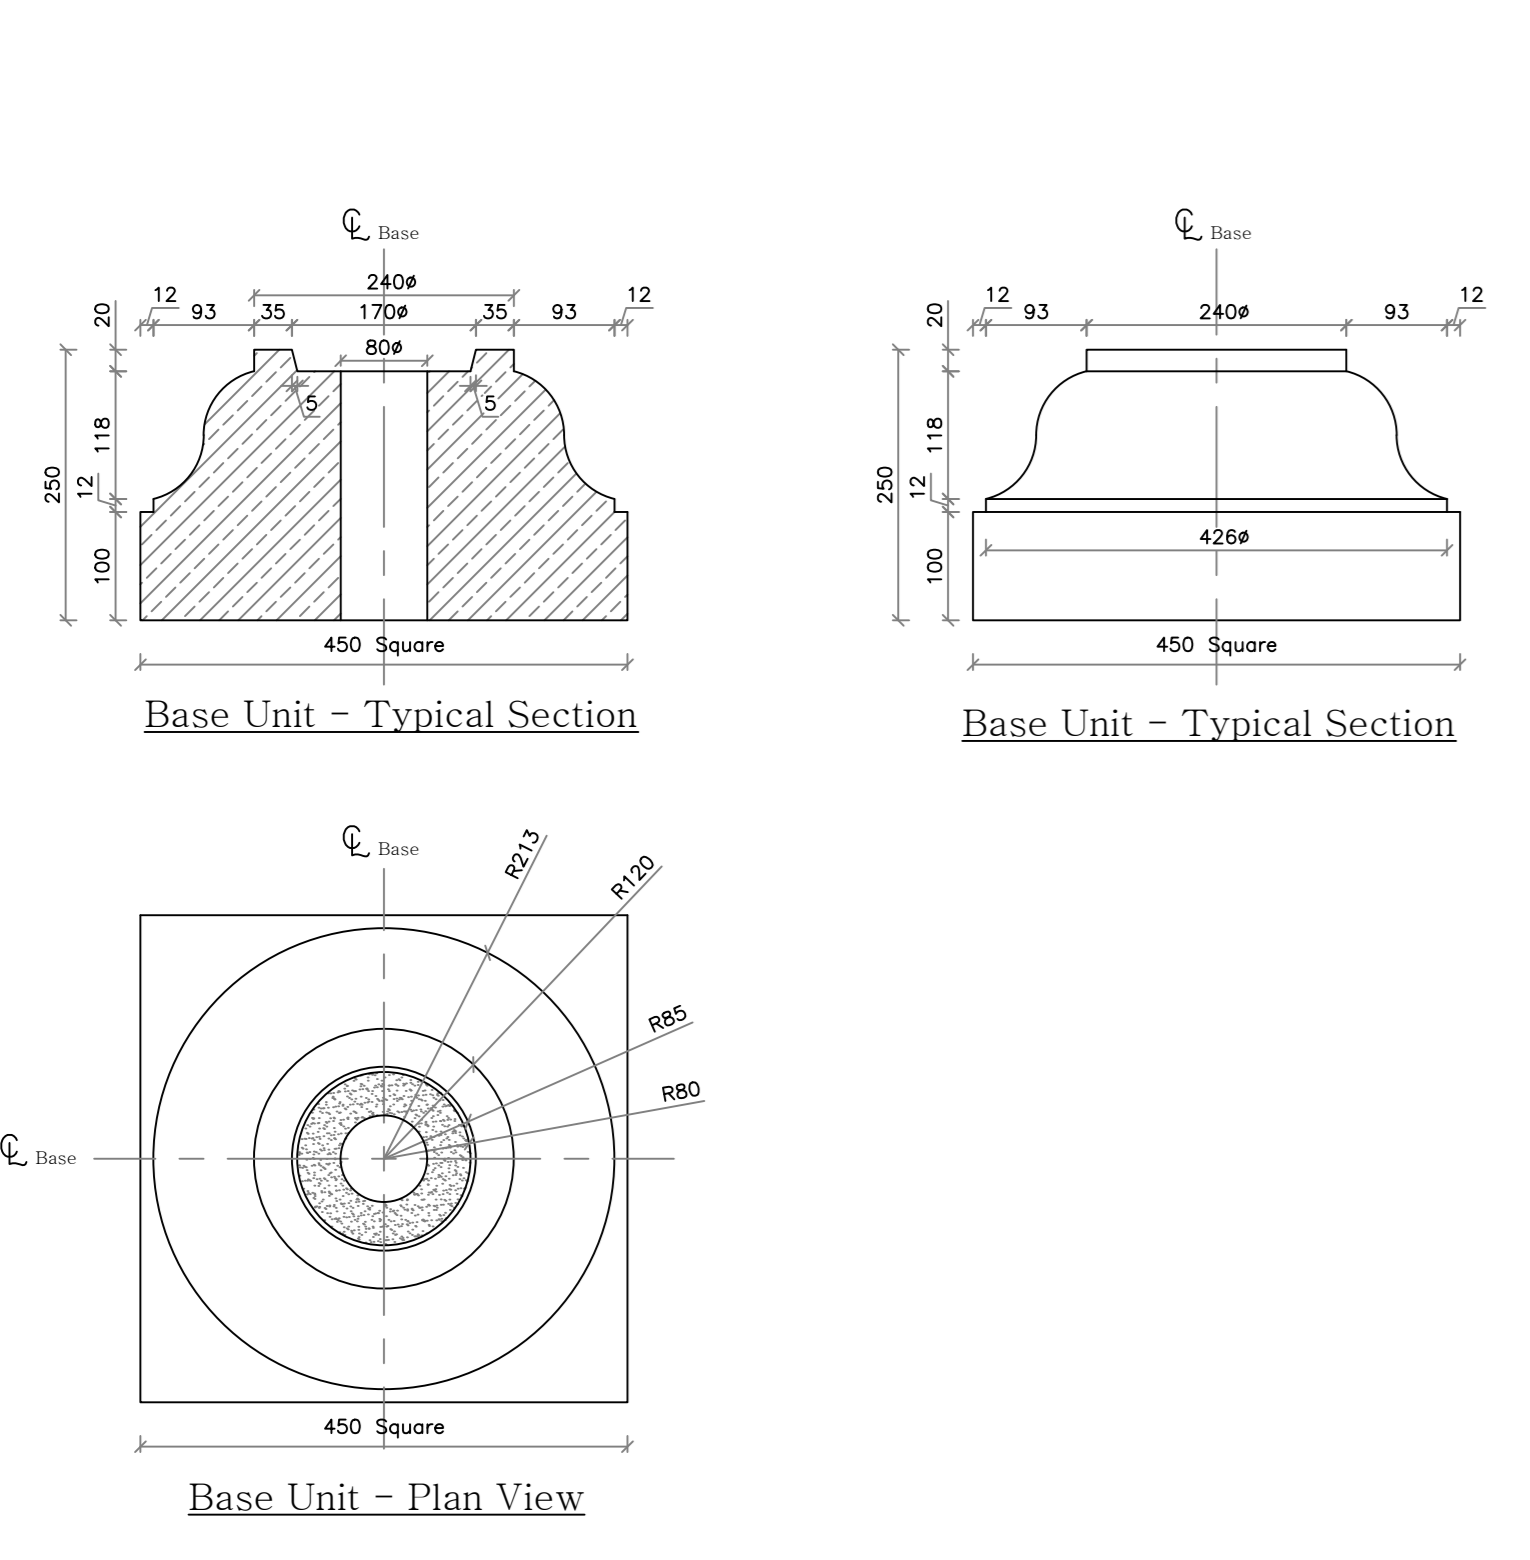





Bottom Bulb Component Detail

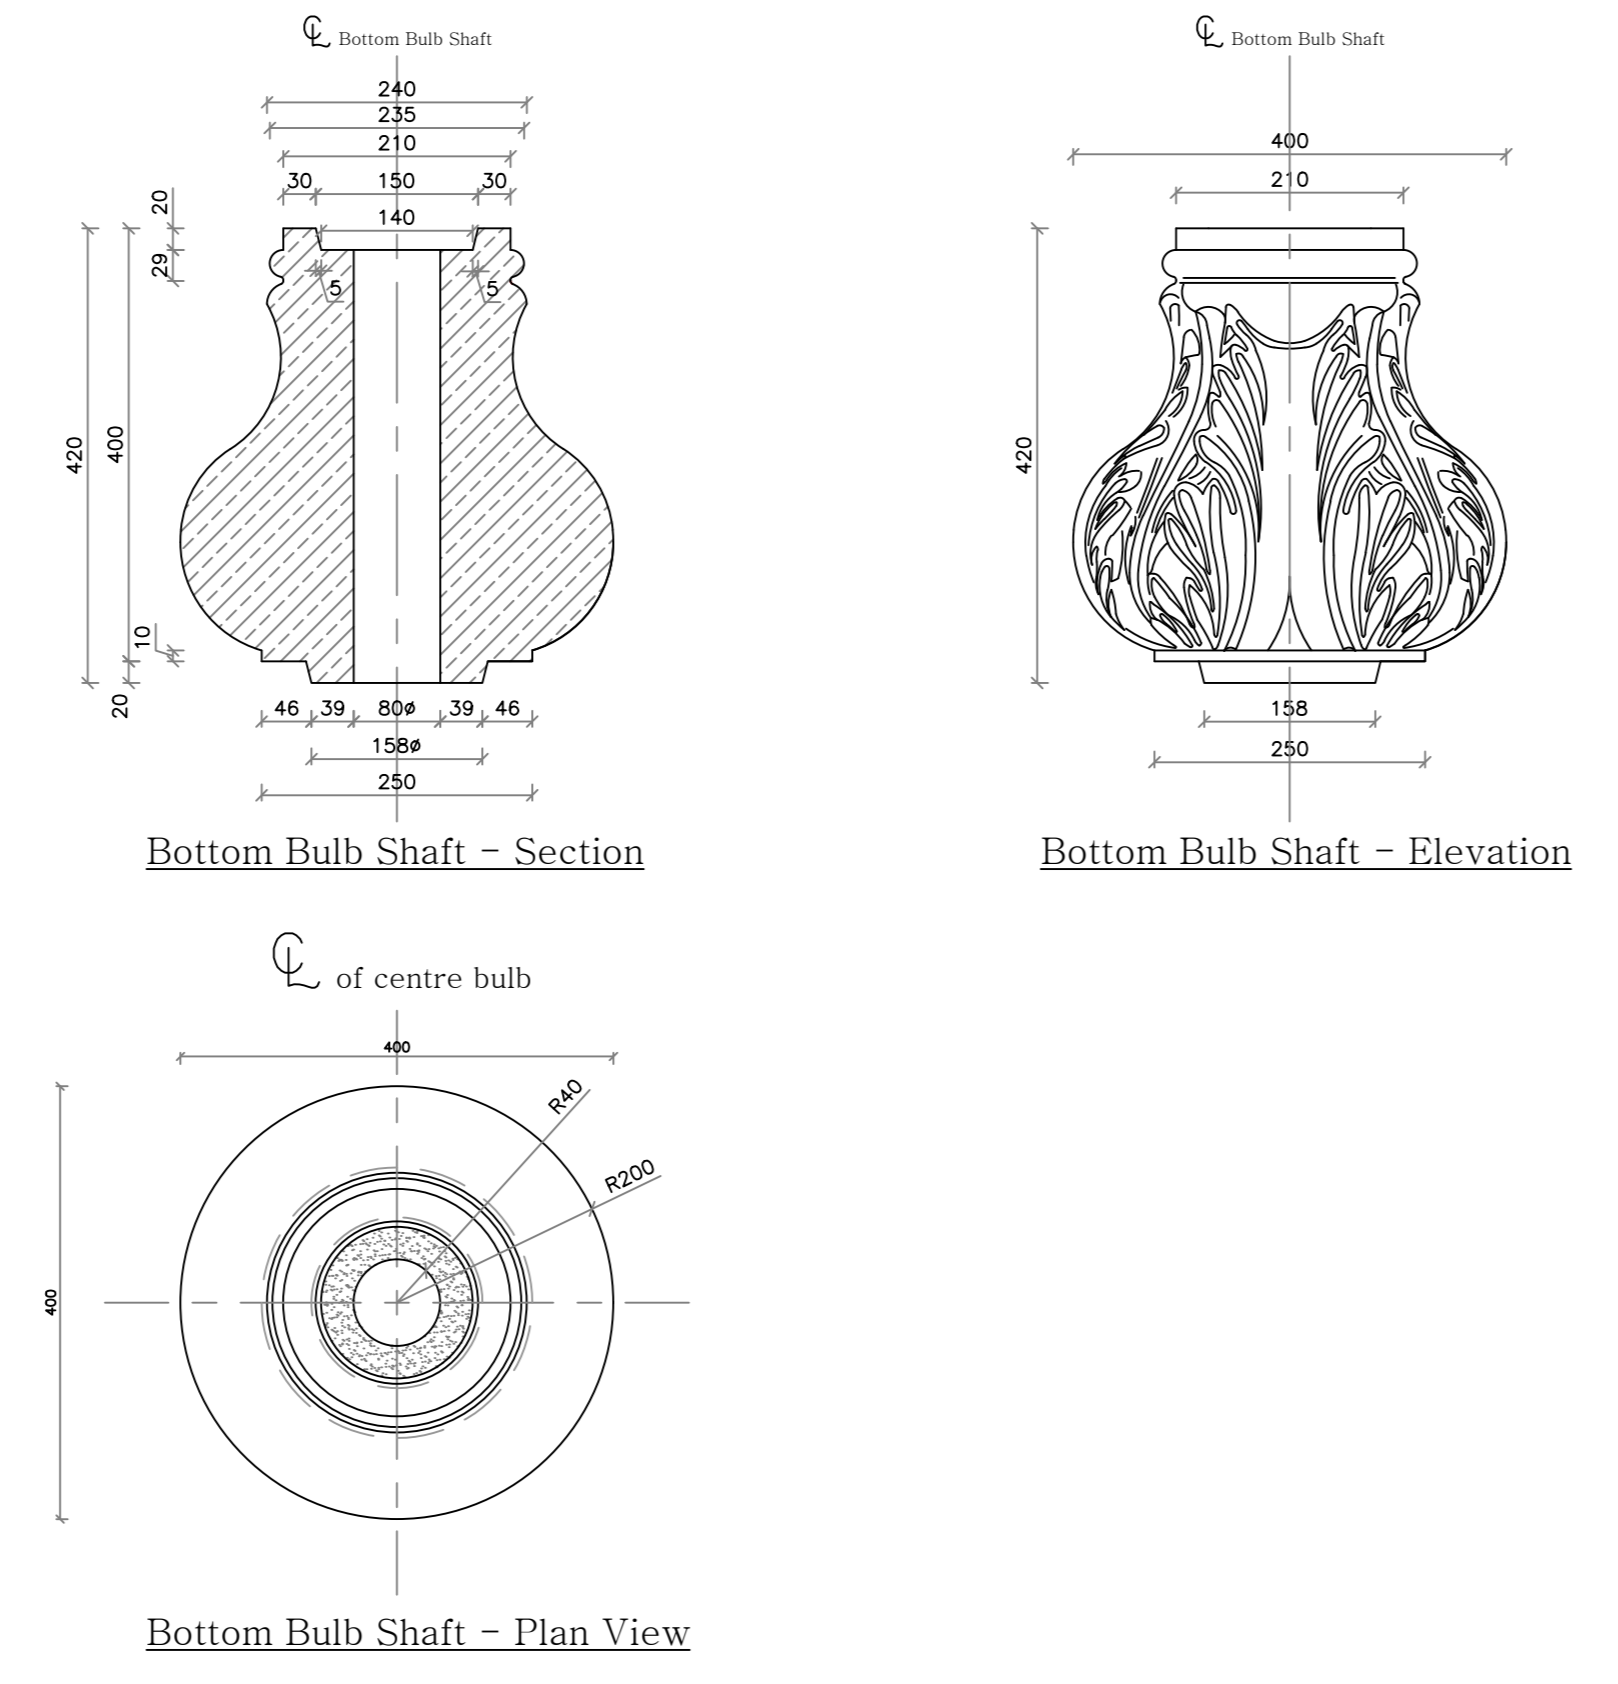







Centre Bulb Component Detail

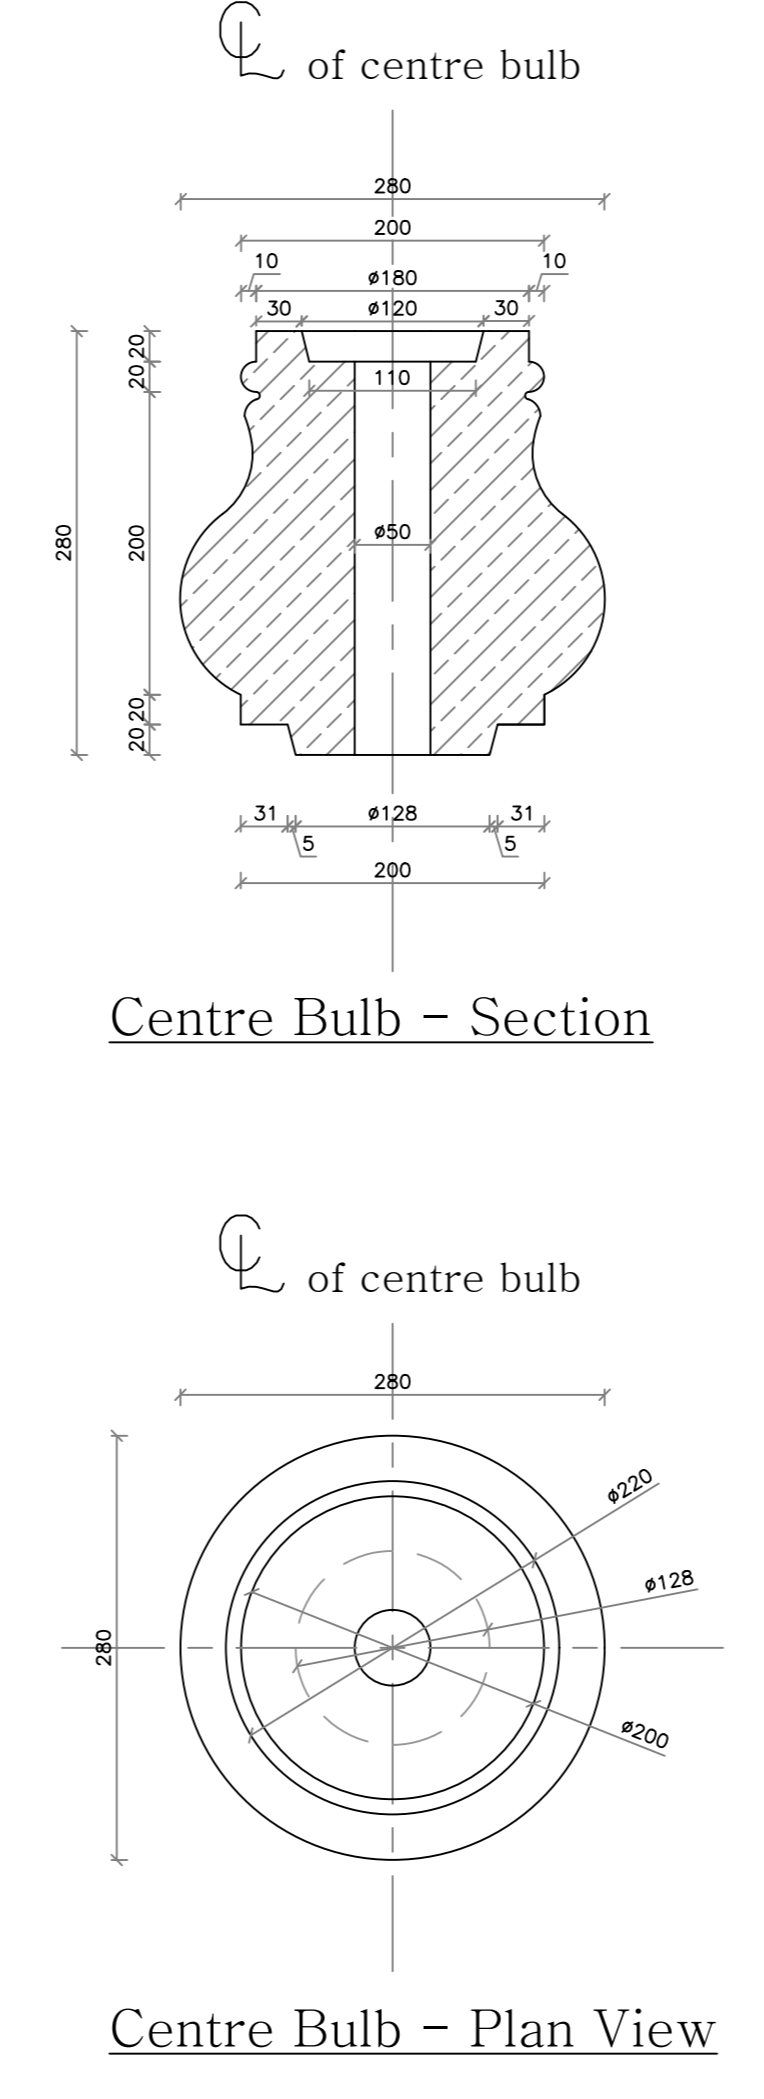




Upper Bulb Component Detail

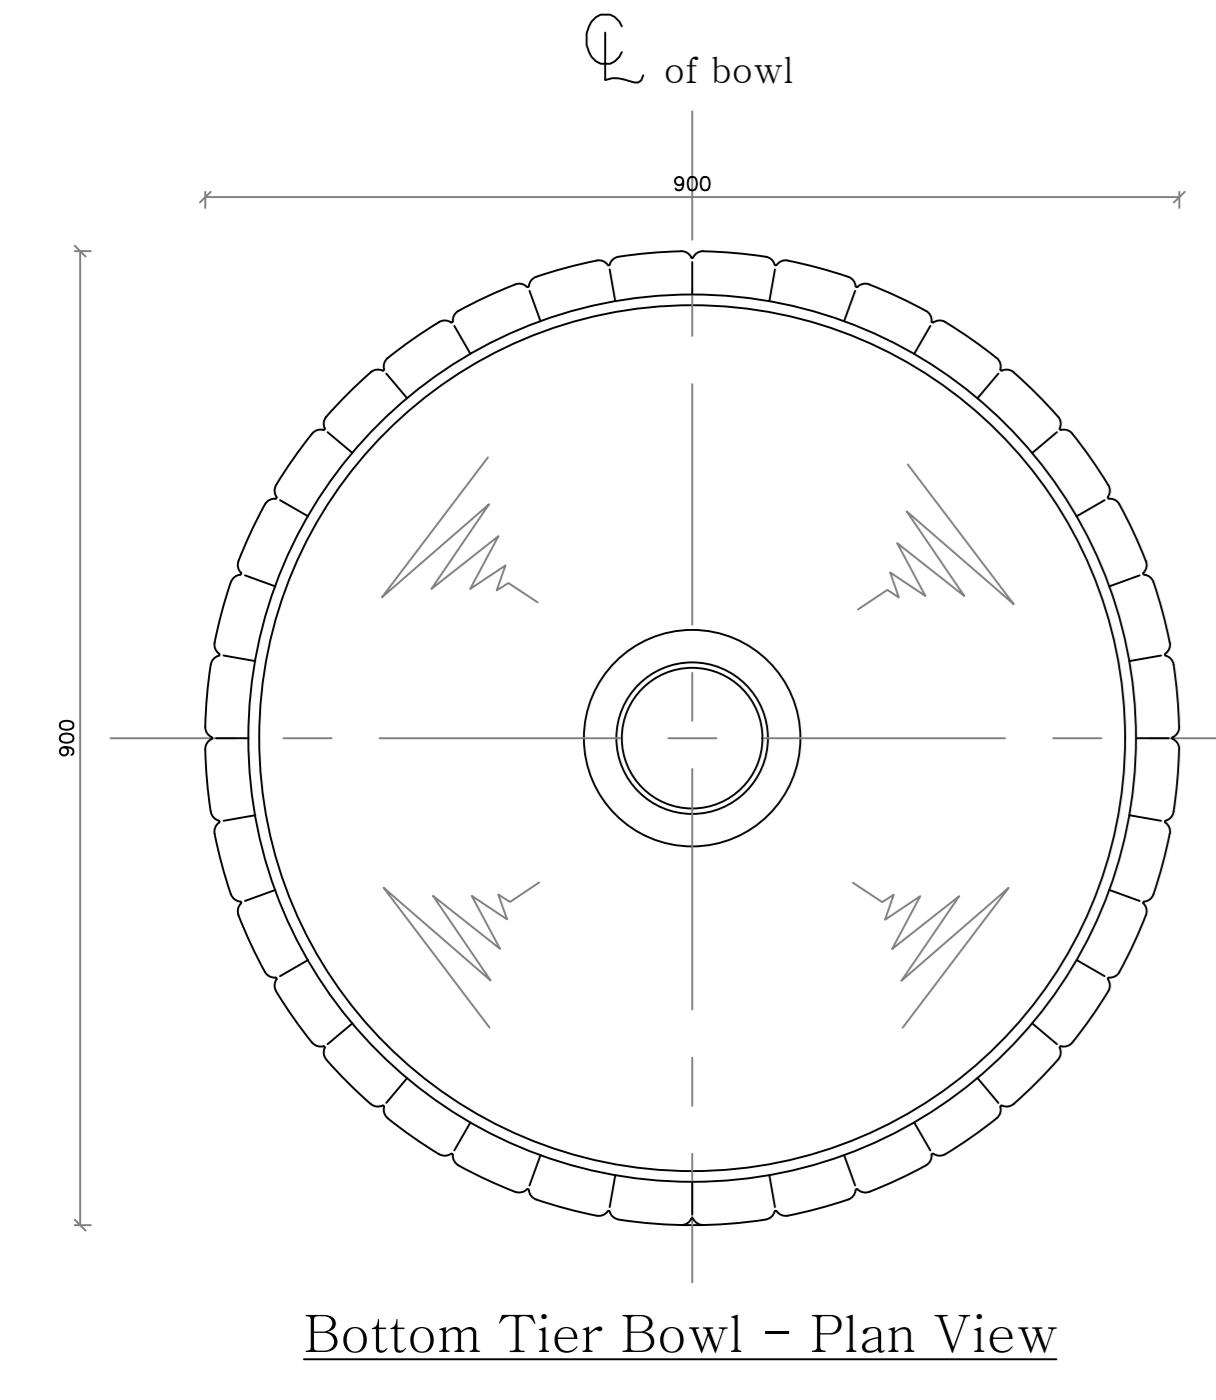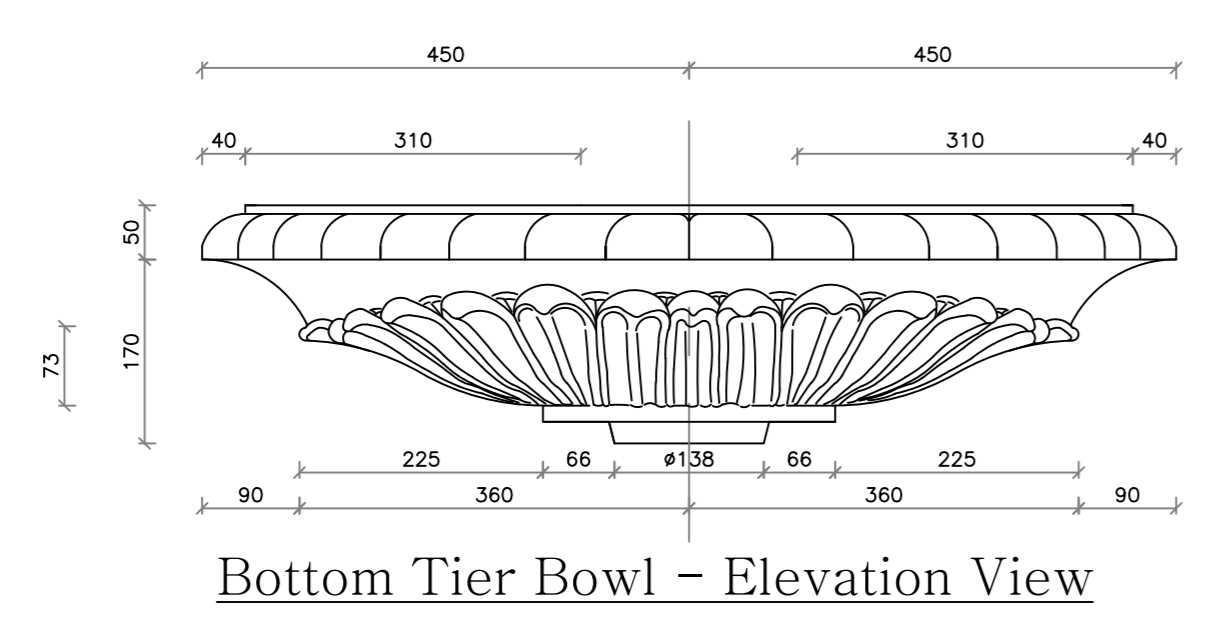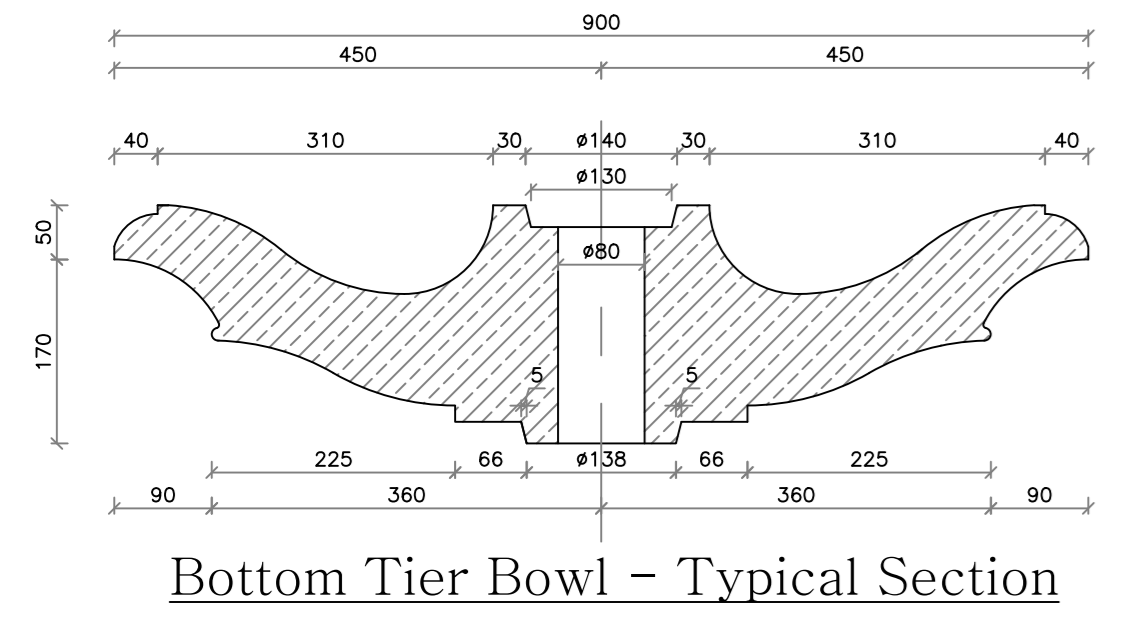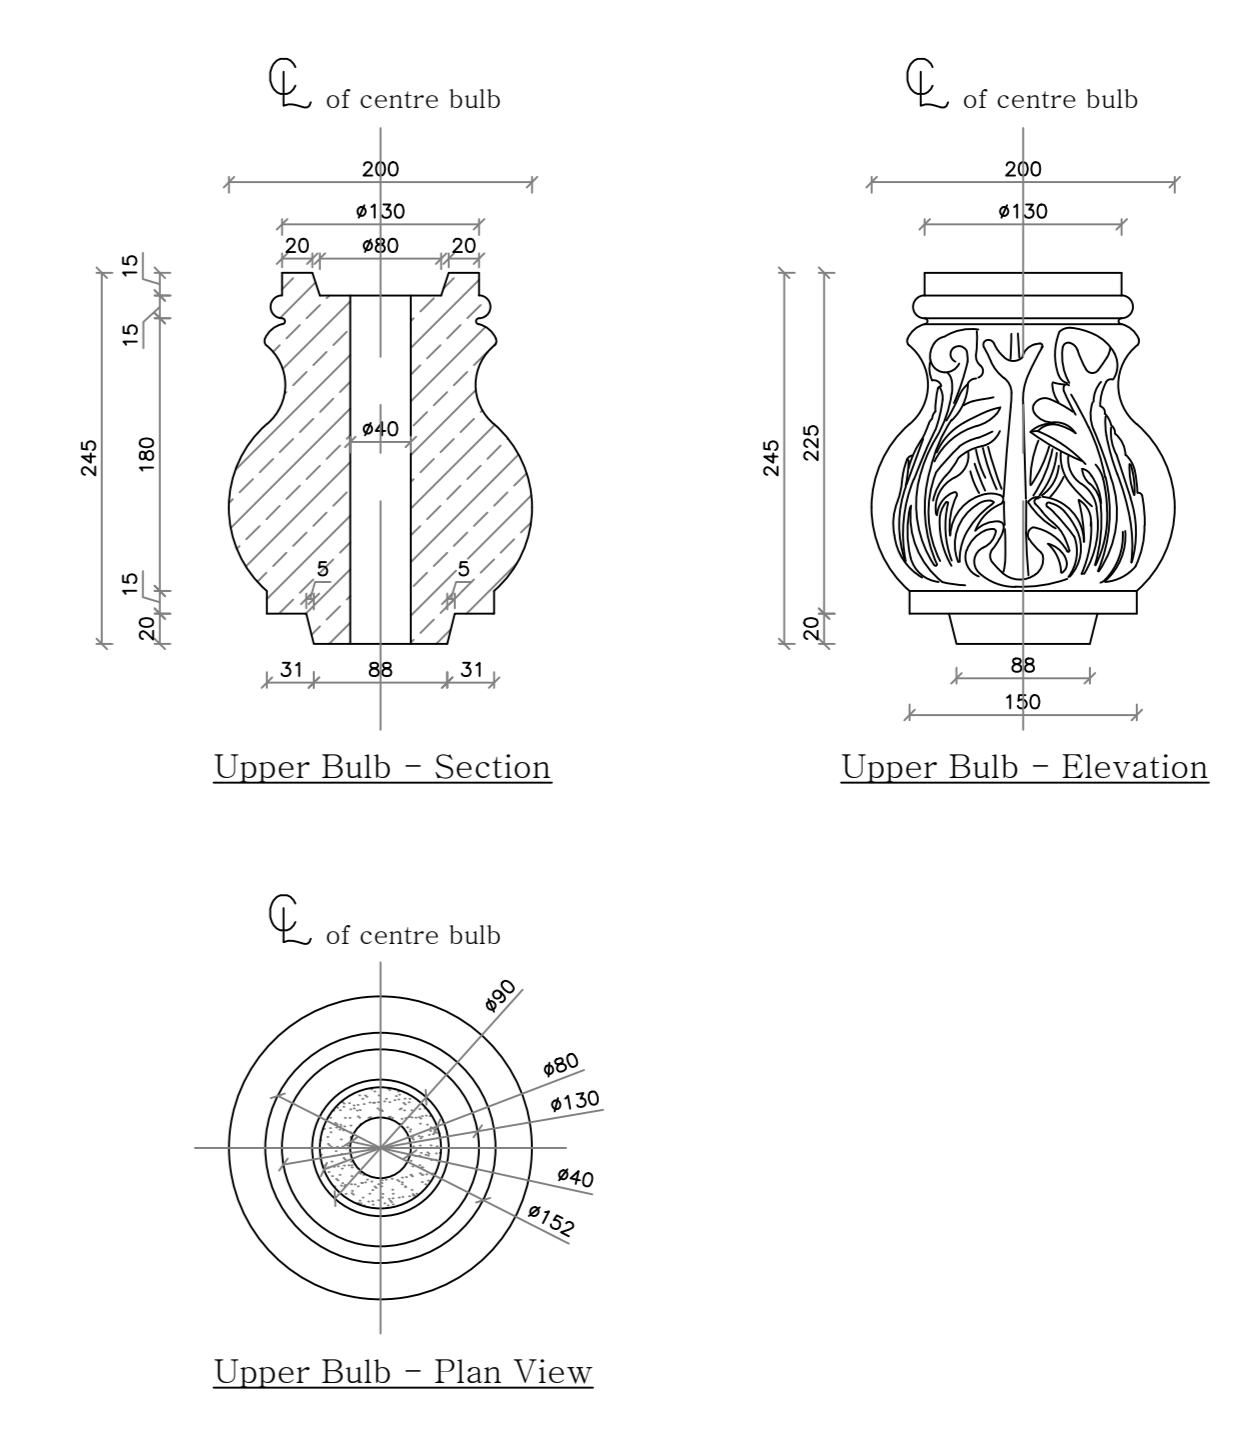



Bottom Tier Bowl Component Detail

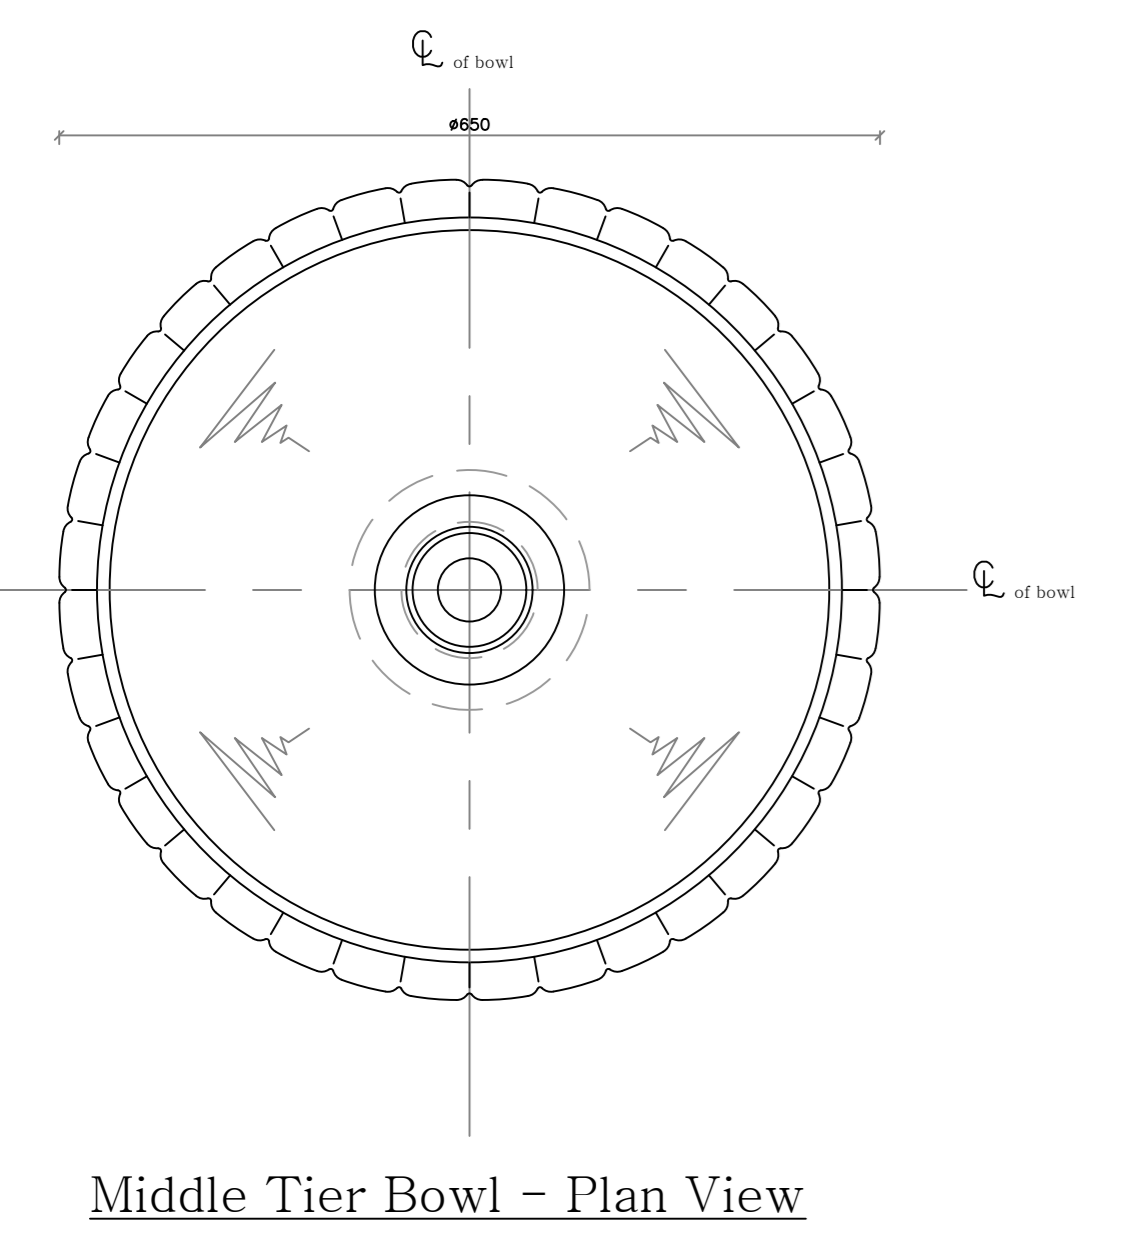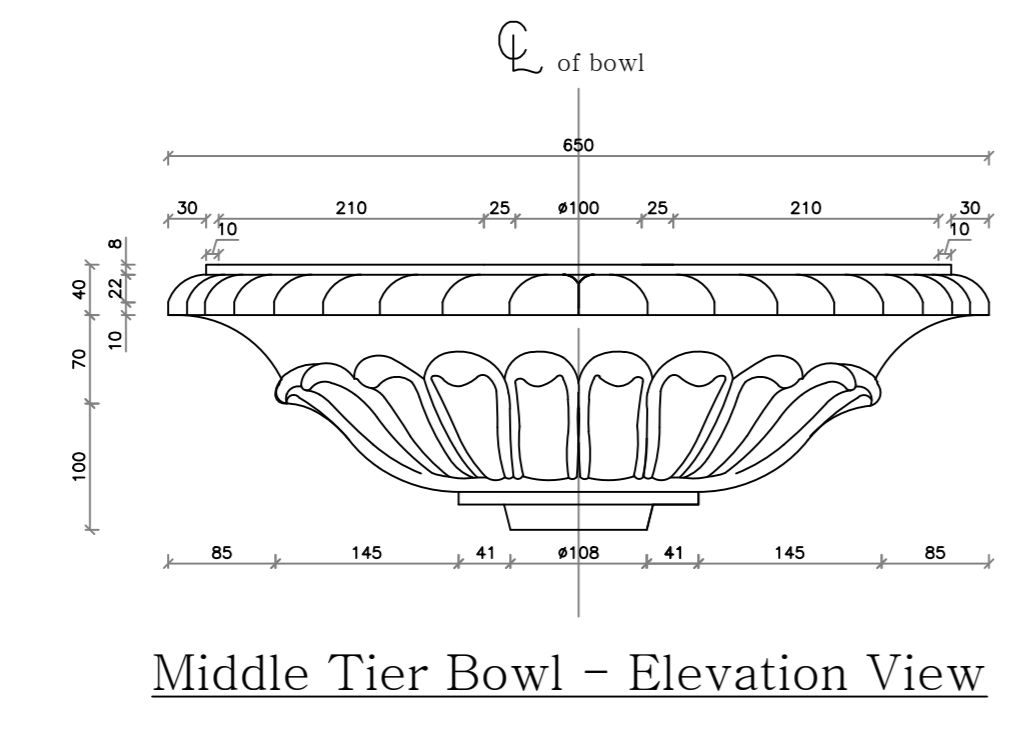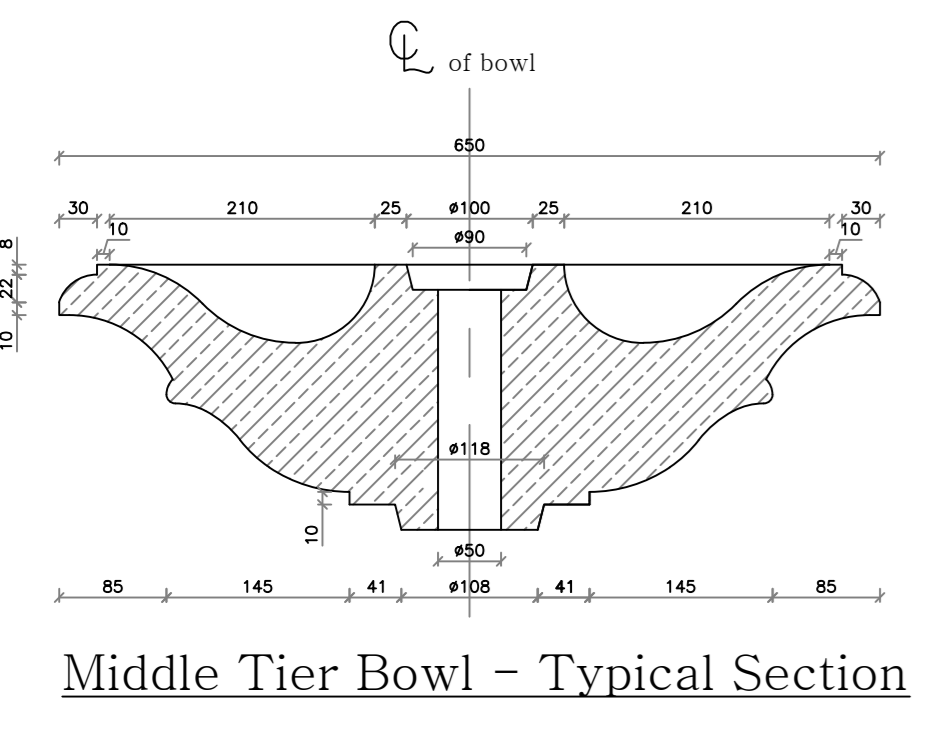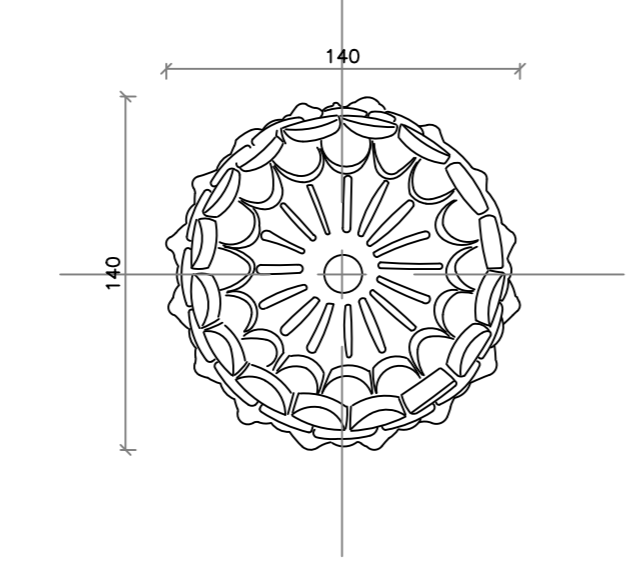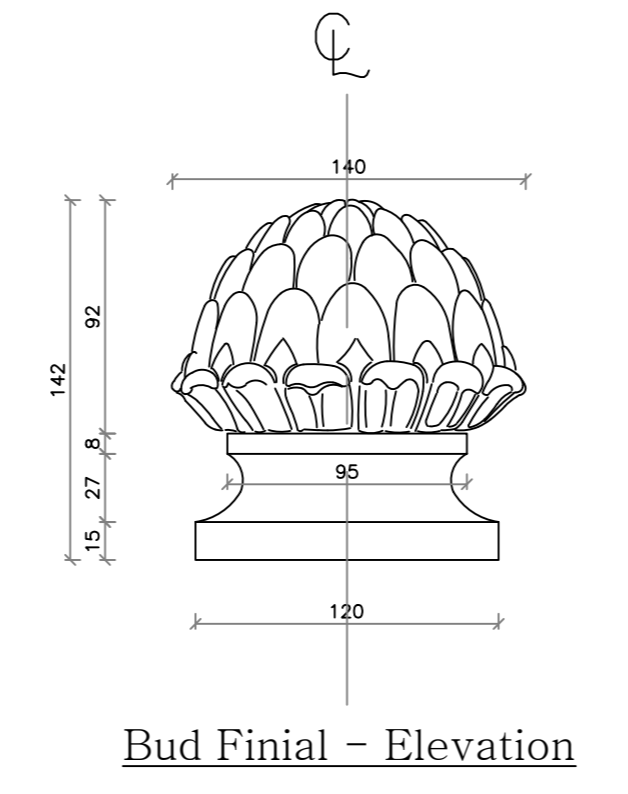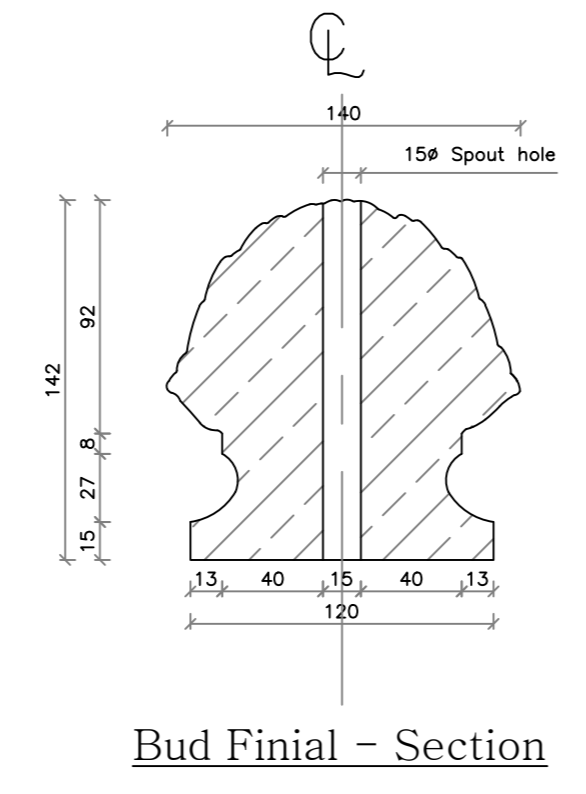

Middle Tier Bowl Component Detail

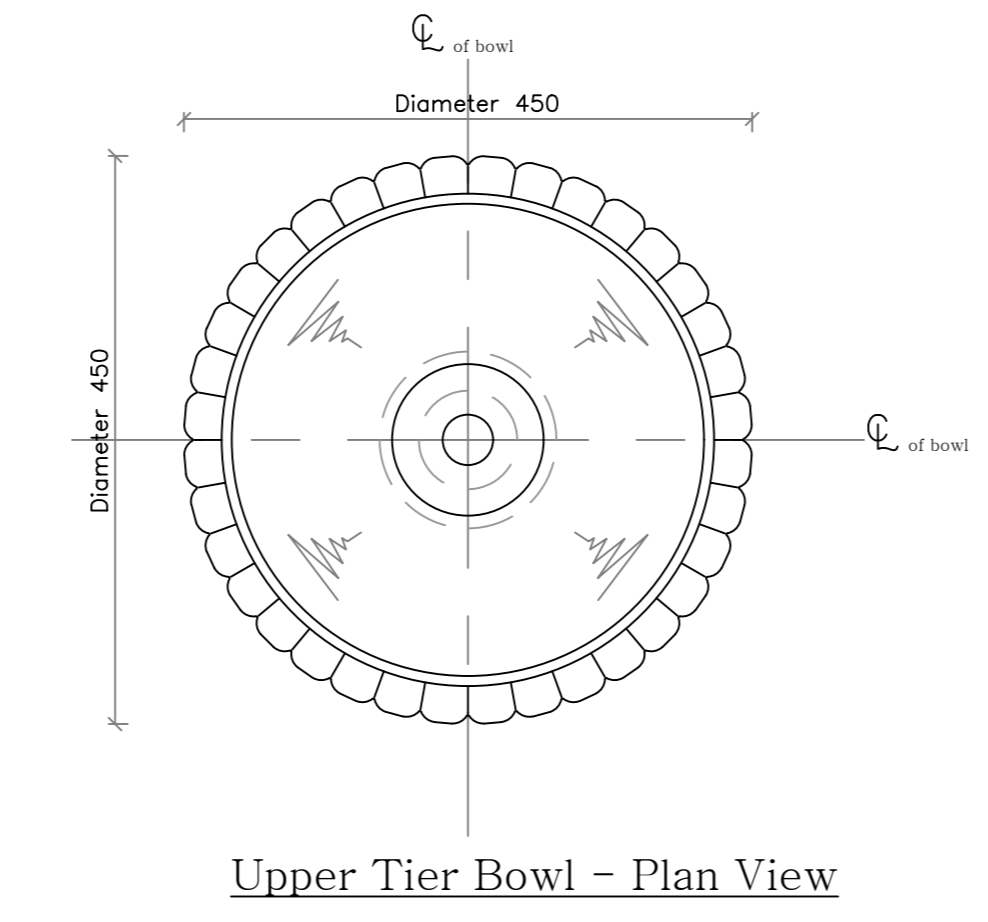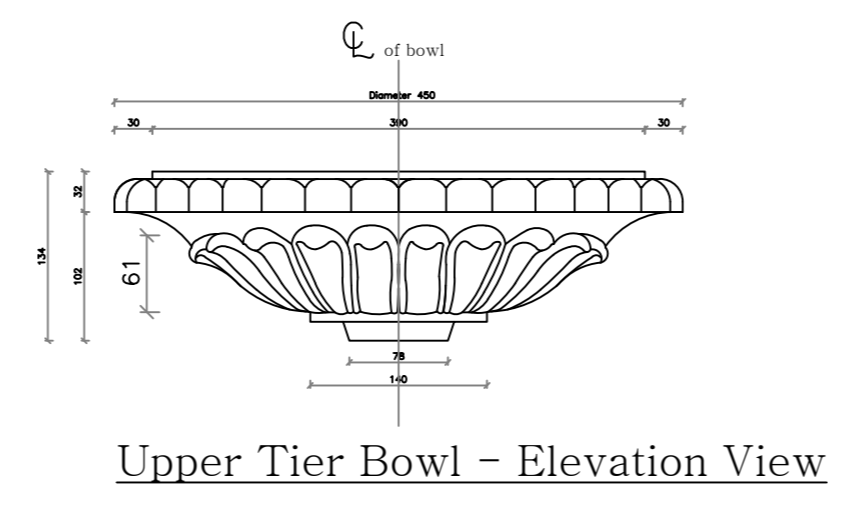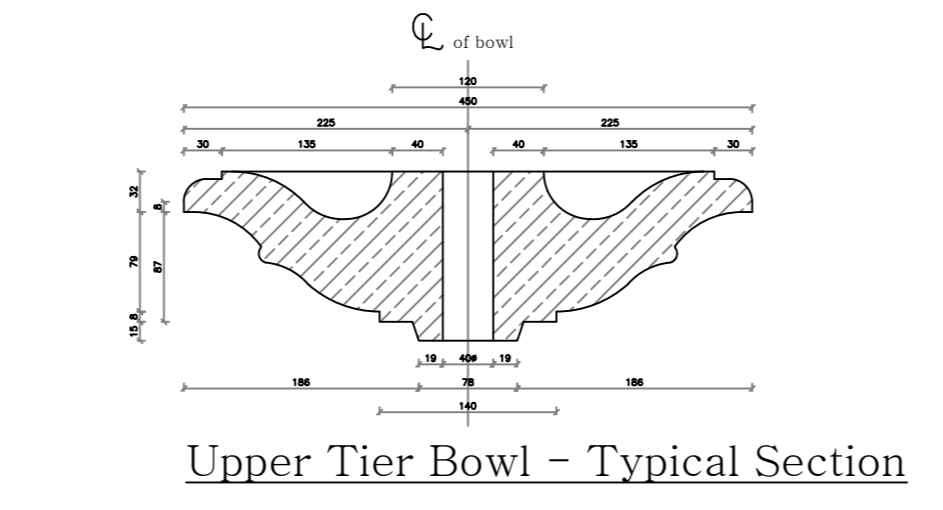


Upper Tier Bowl Component Detail

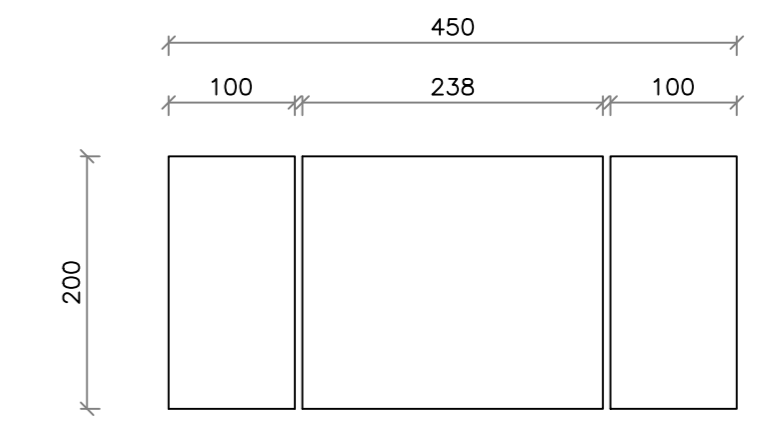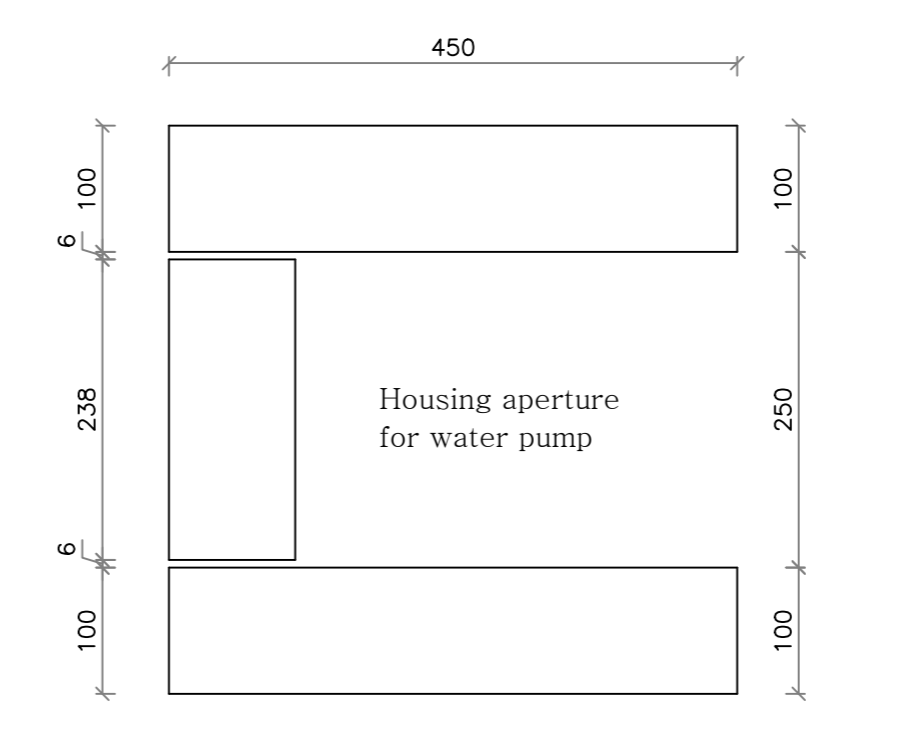


Housing Blocks - Plan View

Housing Blocks - End Elevation

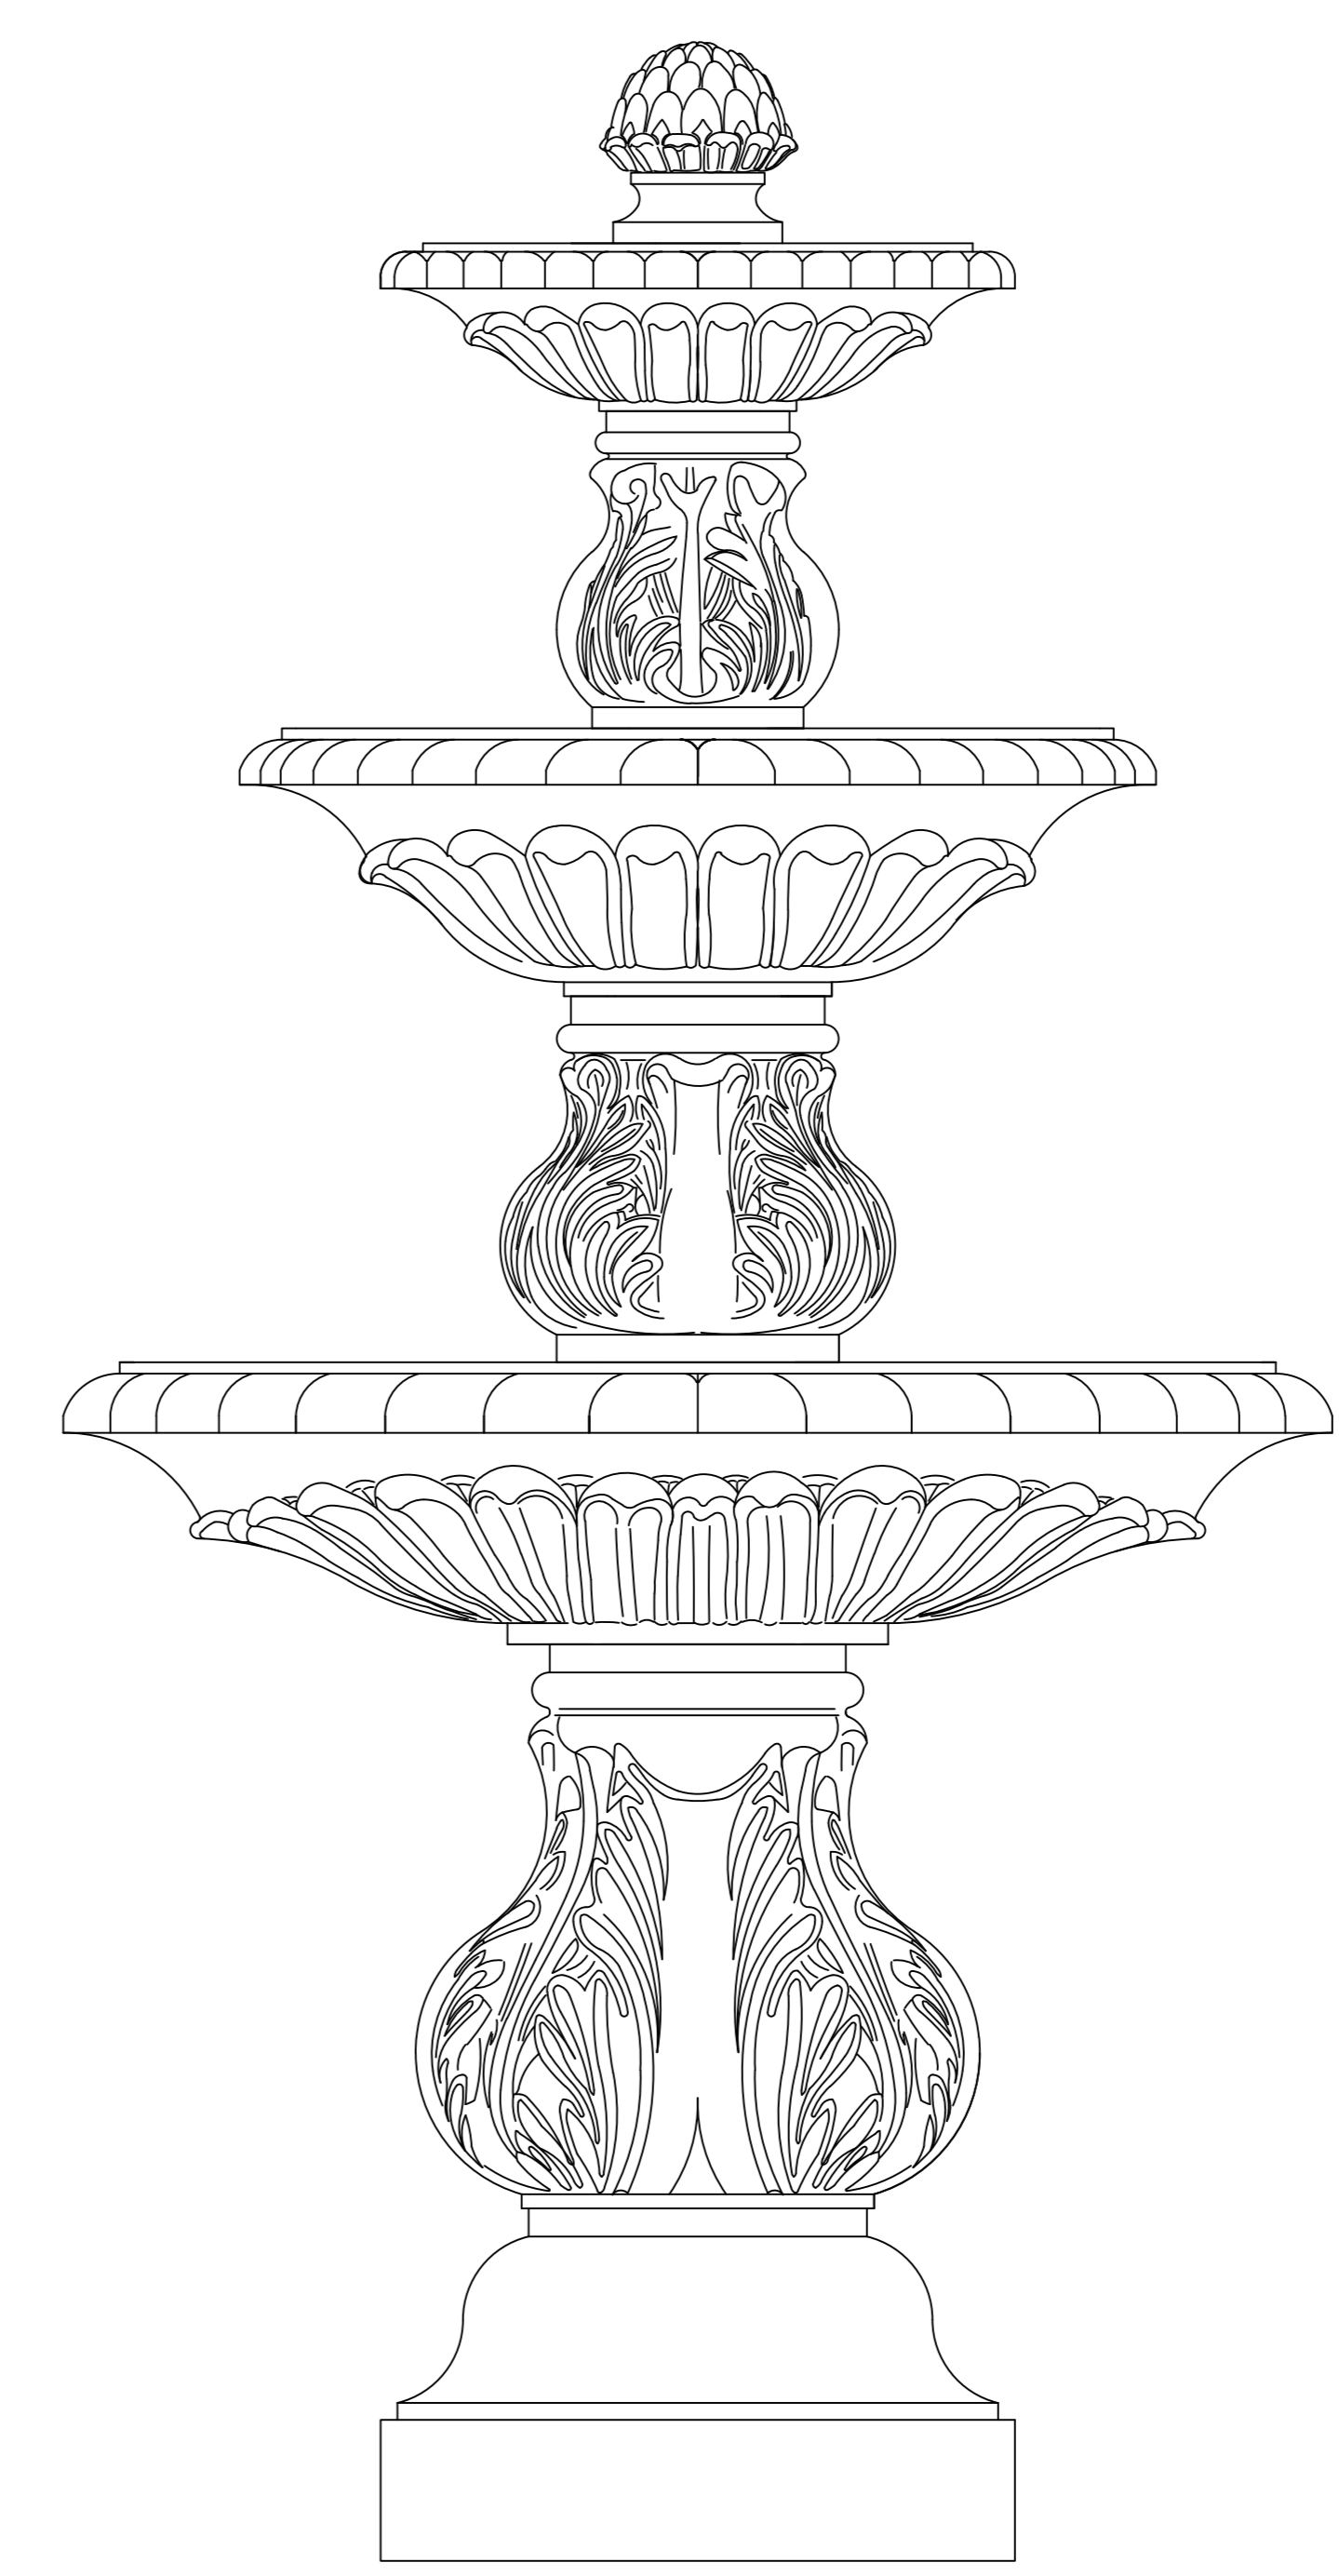

General Arrangement Elevation

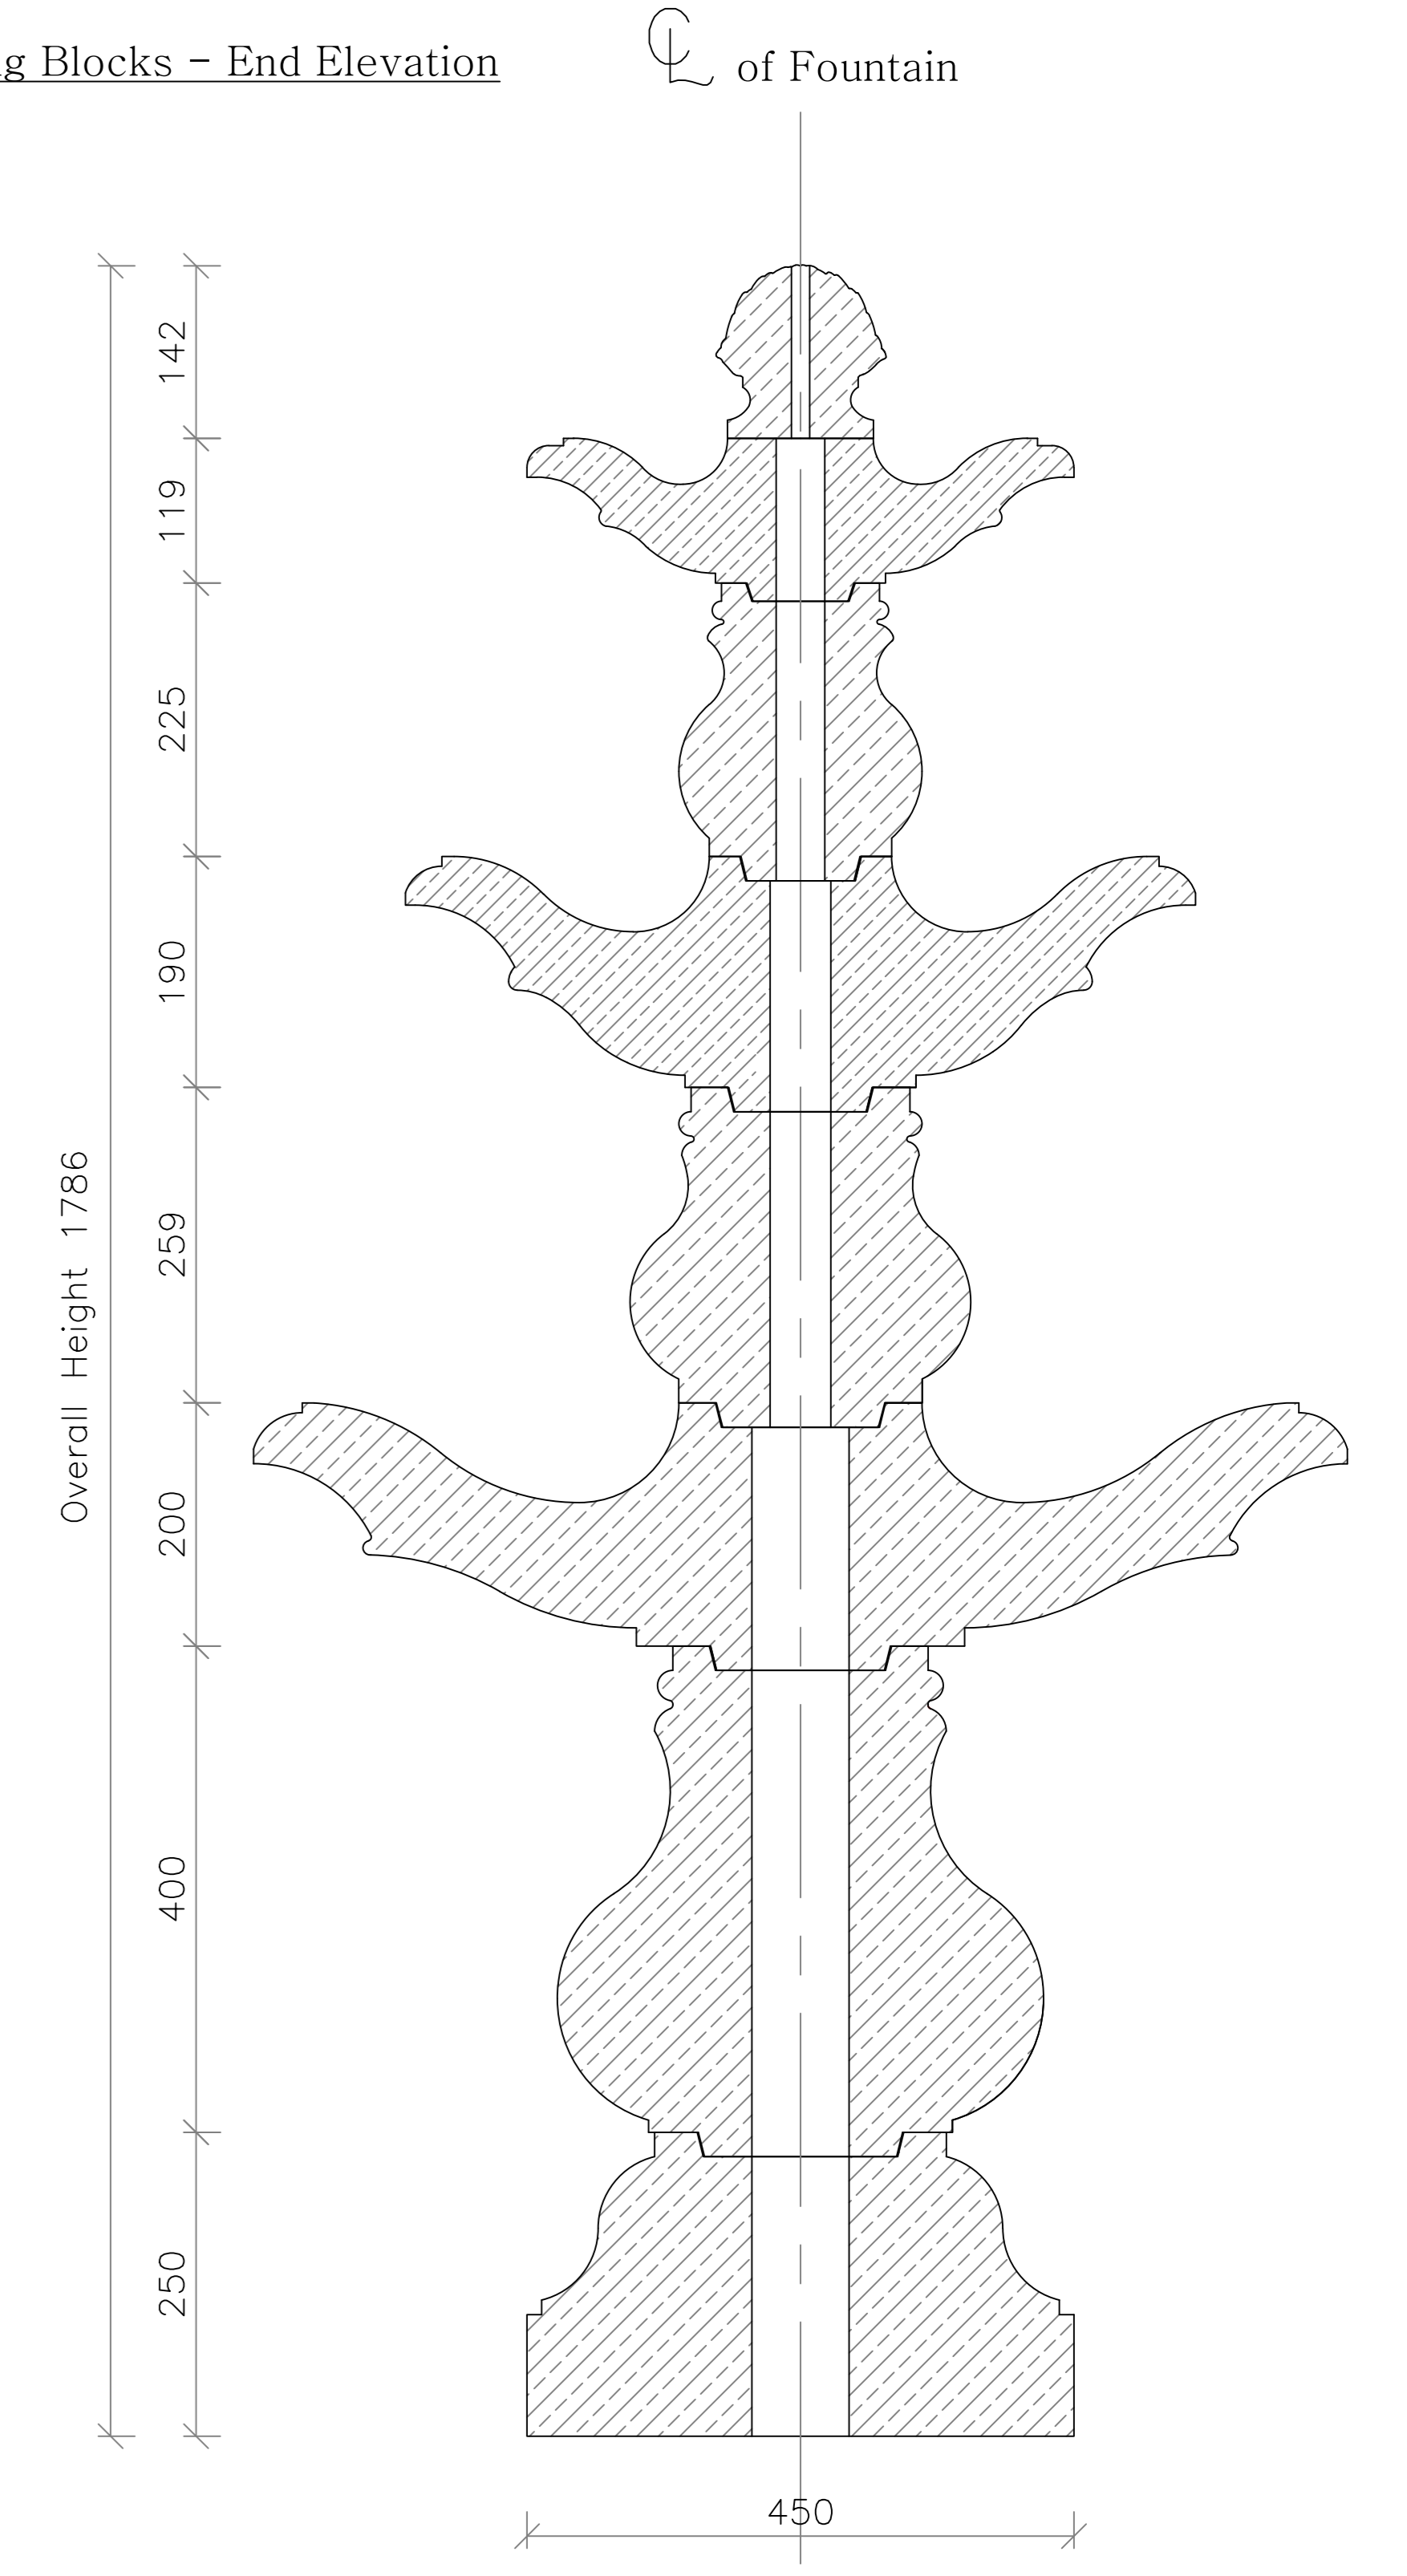

General Arrangement Section