


Column heights can be altered by adding adjustable column shafts. Please contact us for more information.

Columns can be made solid or with a core.

Please state Dimensions A, B, C and D (if floor required) when requesting a price / ordering.

The floor shown is optional.

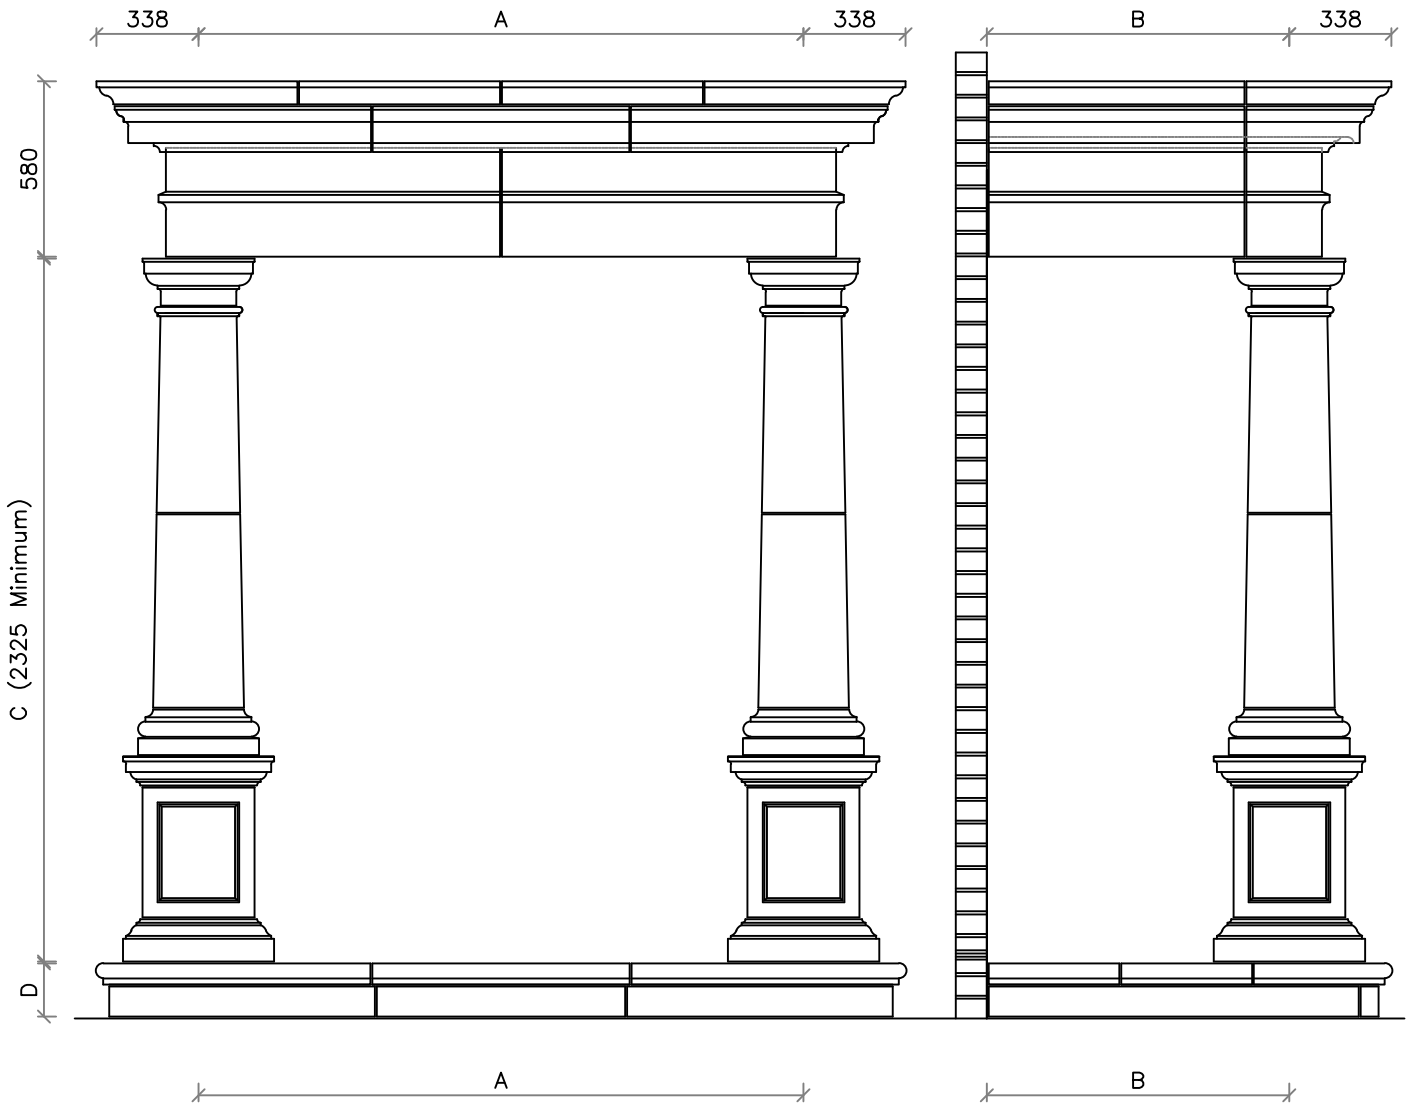

Dimension A is centre line of column to centre line of column

Dimension B is centre line of column to face of brickwork

Dimension C is height of column

Dimension D is height of floor

