


Please state dimensions A, B and C when requesting a price / ordering. The floor shown is optional


This door surround can be either built in during construction or fixed on to an existing structure

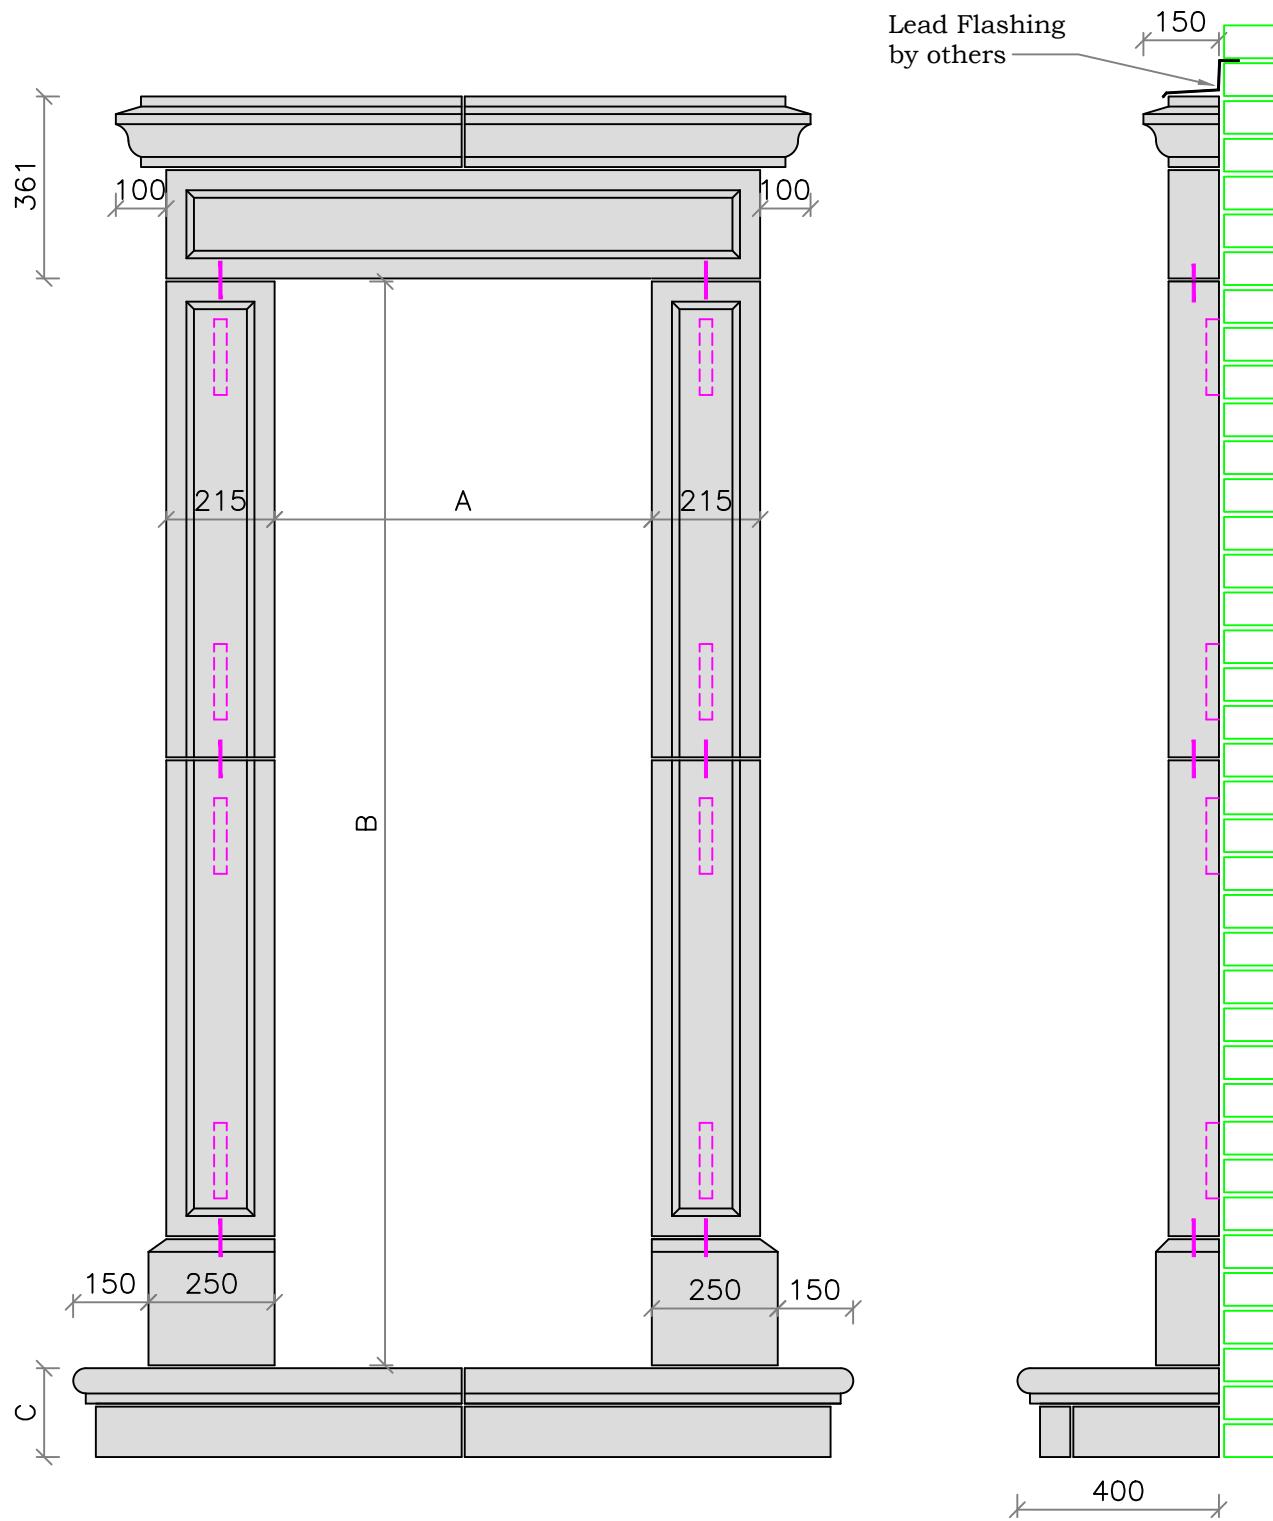

Dowel holes are drilled on site to allow for 6mmØ x 75mm long dowel to be fixed on site, by others.

Dovetail anchor slots to be cast-in as shown. 100 x 25 x 25mm.

Please state dimensions A and B when requesting a price / ordering. Optional floor available.
This door surround can be either built in during construction or fixed on to an existing structure

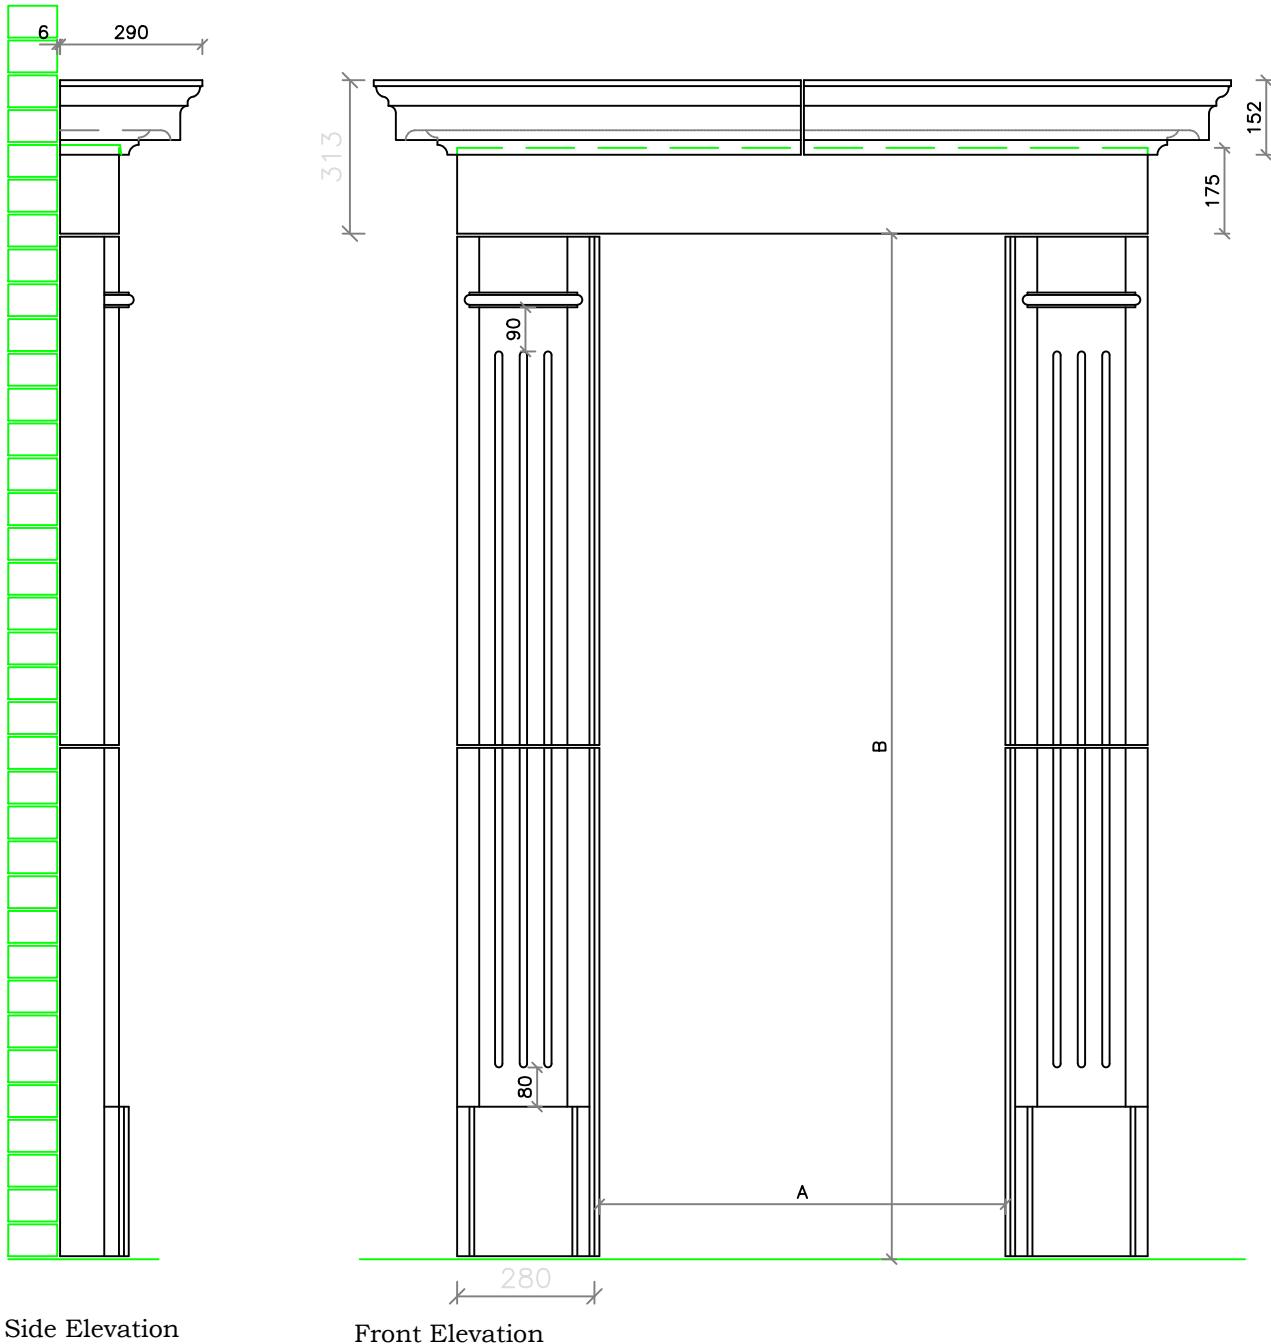

Side Elevation

Front Elevation

Dowel holes are drilled on site to allow for 6mmØ x 75mm long dowel to be fixed on site, by others.

Dovetail anchor slots to be cast-in. 100 x 25 x 25mm.